


FLST. Nr. gem. VN v. 9.8.1984  
 gef. v. Verm. amt Herrenberg.

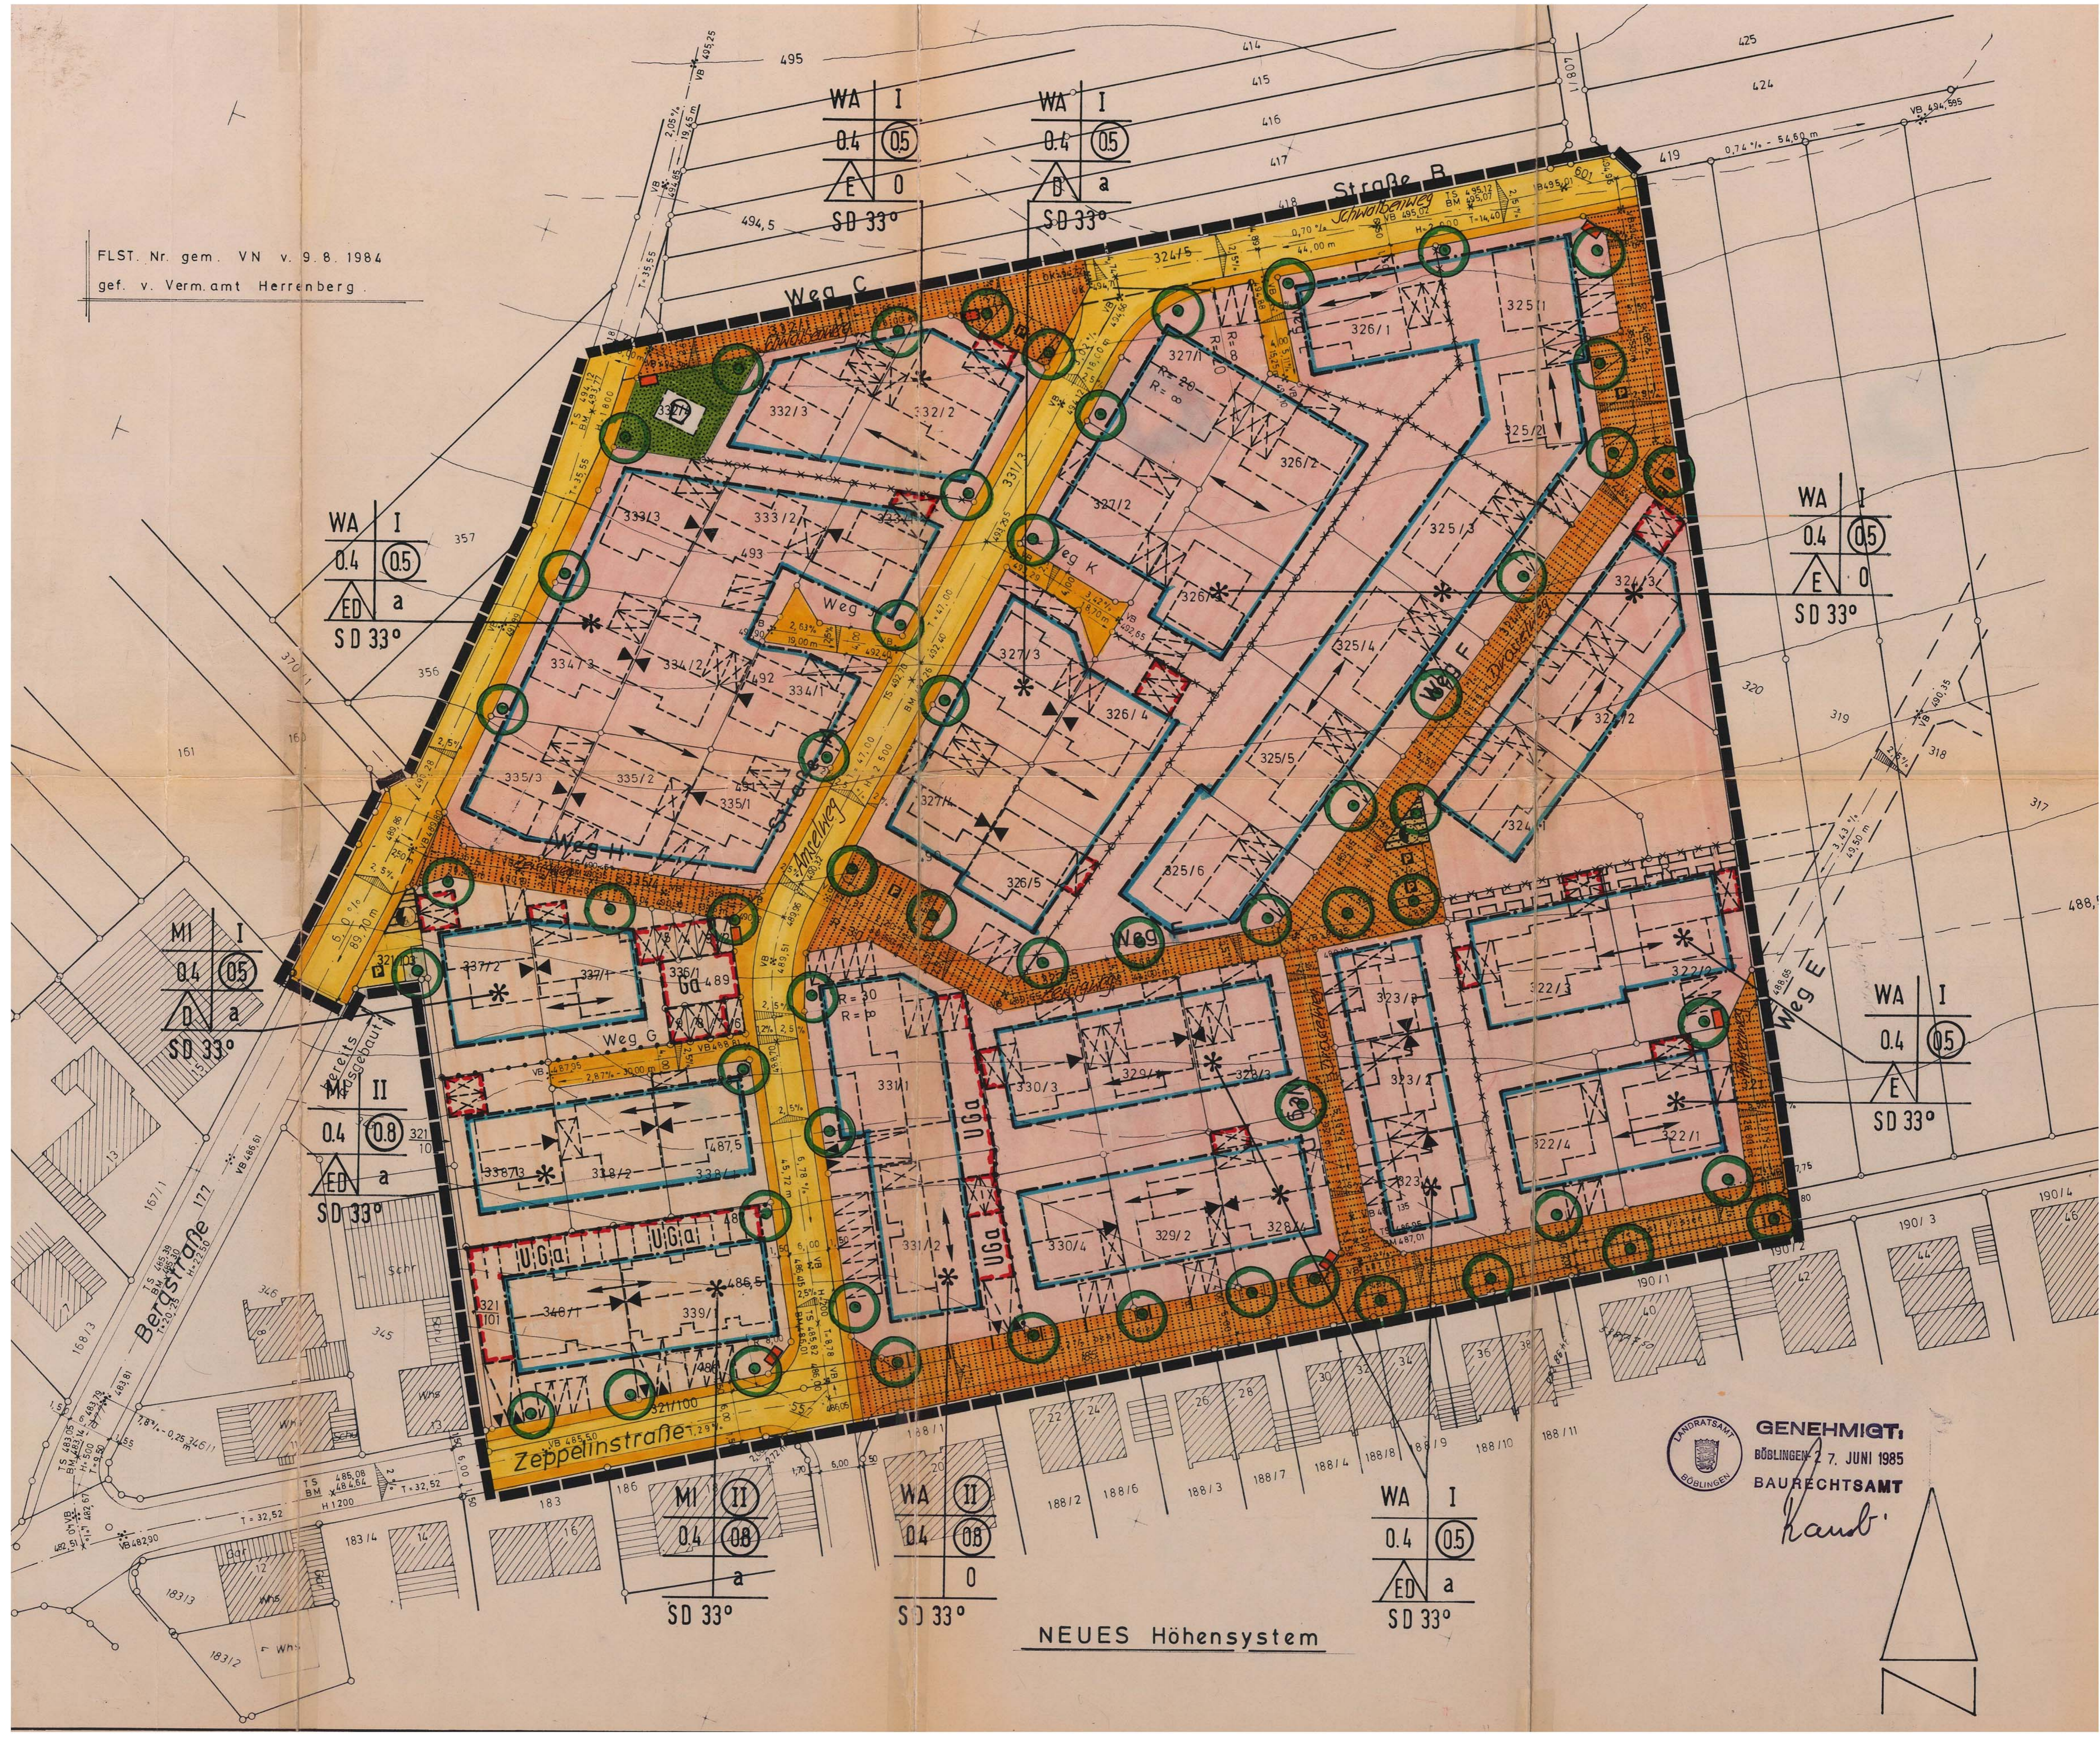

WA	I
0.4	05
E	0
SD	33°

WA	I
0.4	05
B	a
SD	33°

WA	I
0.4	05
E	0
SD	33°

MI	I
0.4	05
D	a
SD	33°

ED	II
0.4	08
E	a
SD	33°

WA	I
0.4	05
E	0
SD	33°

MI	II
0.4	08
E	a
SD	33°

WA	II
0.4	08
E	0
SD	33°

WA	I
0.4	05
E	a
SD	33°

NEUES Höhensystem



**GENEHMIGT,**  
 BÜBLINGEN 27. JUNI 1985  
 BAURECHTSAMT

*Kandl*

